
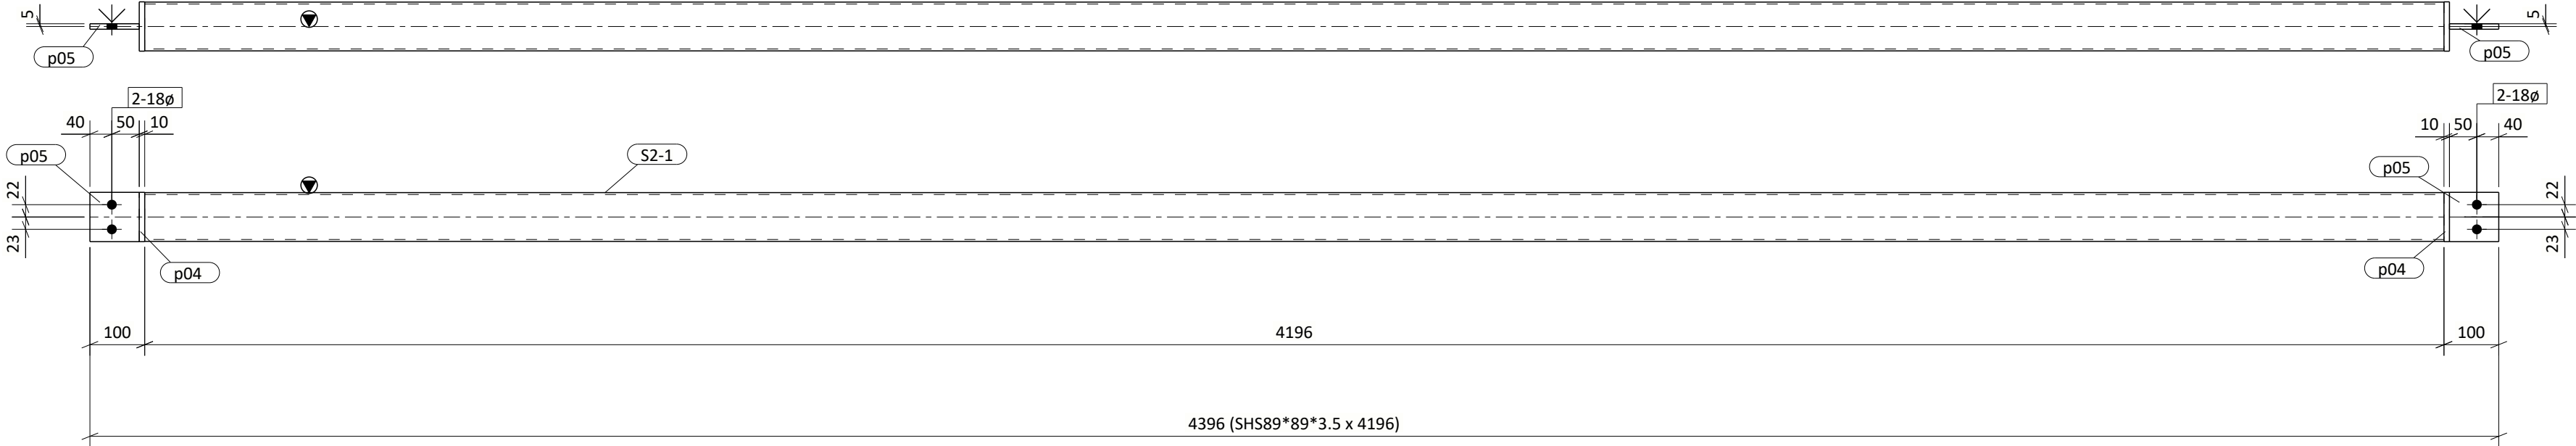


GRID LOCATION	LOT NO.	SUB ASS. REF NO.	IN ASSEMBLY NO.	Material List for all members required					
☒	MK	No.Off	SECTION	LENGTH	GRADE	WEIGHT(kg)			
☐	S2-1	1	SHS89*89*3.5	4196	350PLUS	37.88			
☐	p04	2	FL10*90	90	250	1.27			
☐	p05	2	FL10*90	90	250	1.27			
TOTAL						40.42			

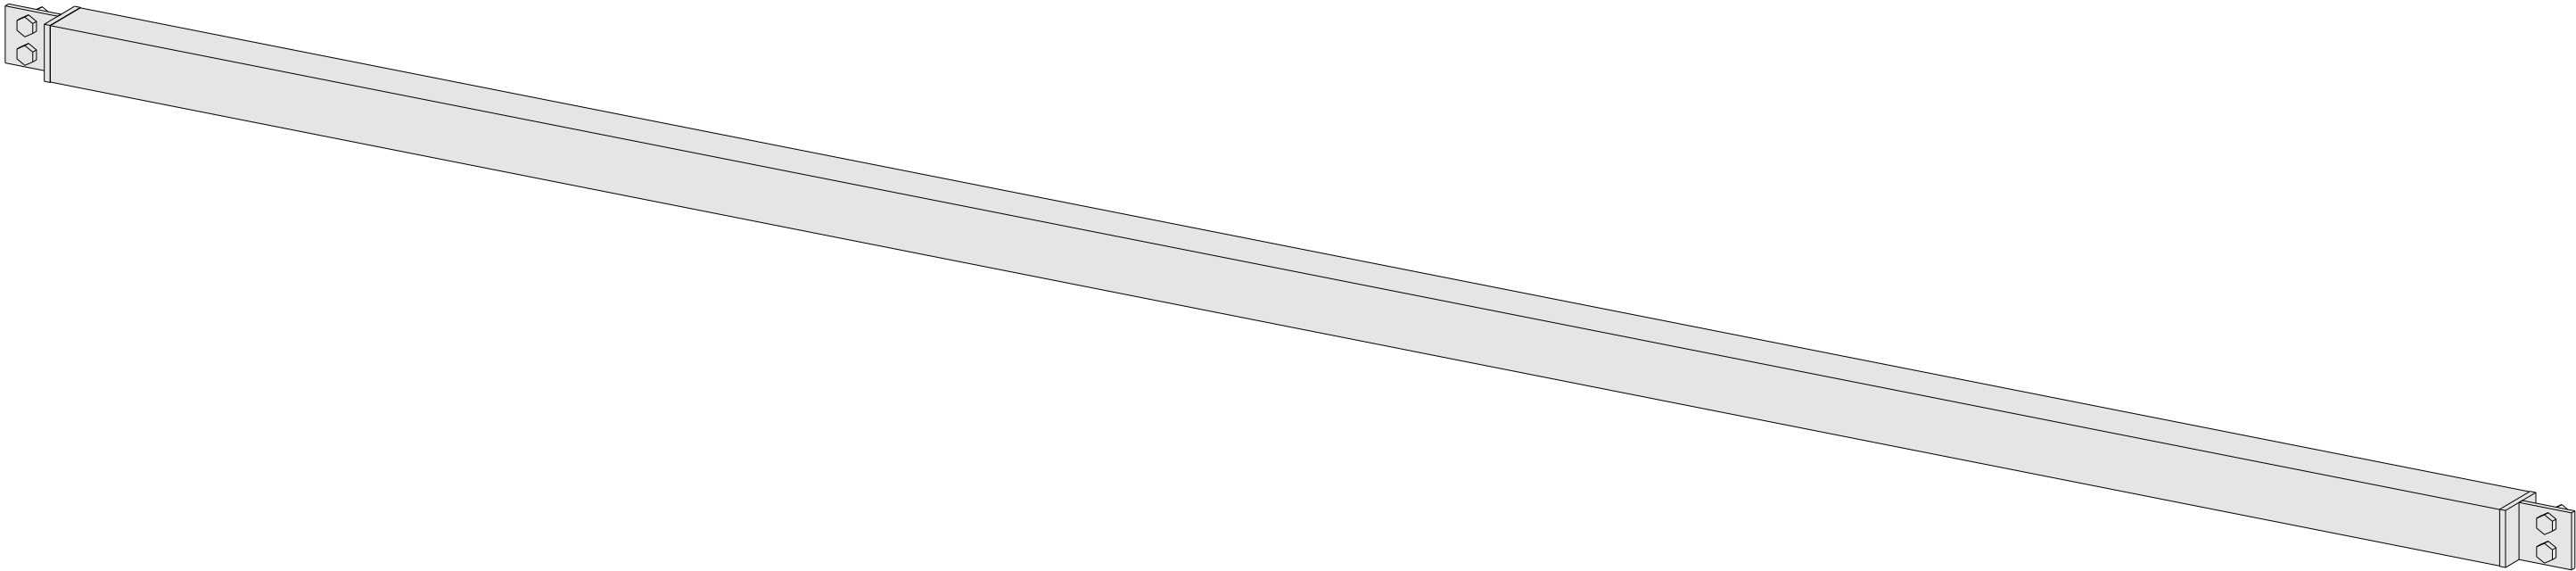

ISSUED FOR CONSTRUCTION

1 STRUT[S] REQ'D AS DRAWN MARK S2-1
SURFACE TREATMENT: PAINT

TASK	NAME	DATE	CHECK BY
FABRICATED BY			
DIM CHECK BY			
FULLY WELDED BY			
VISUAL INSPECTION BY			
NDT COMPLETED BY			
FINAL DIM & CLEAN UP BY			
CONSUMABLE BATCH #			
WELD PROCEDURE #			

--	--	

This document is copyright and shall not be used or copied without prior written approval